

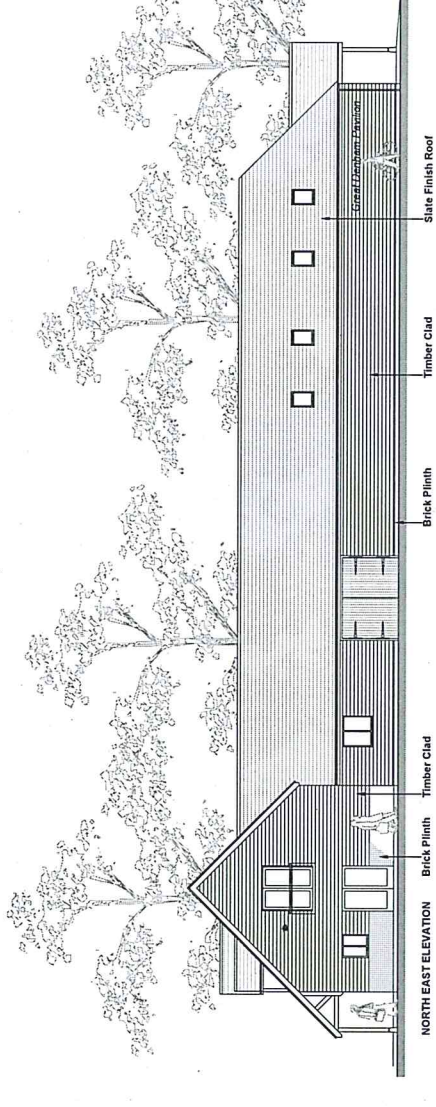
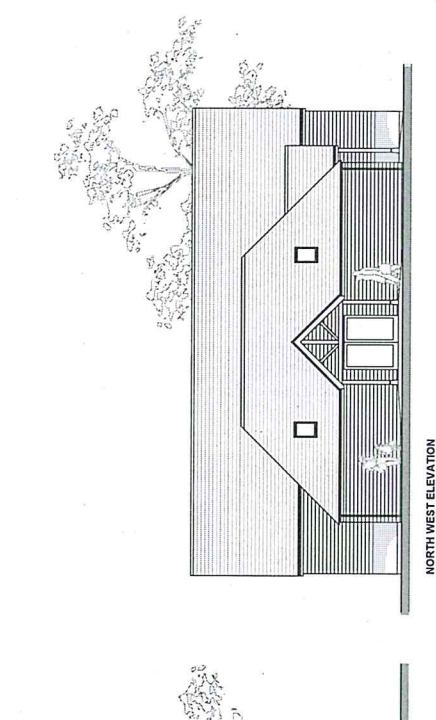


NOTES:

1. ALL WORK SHALL BE IN ACCORDANCE WITH THE LATEST EDITIONS OF THE INTERNATIONAL BUILDING CODES AND ALL APPLICABLE LOCAL, STATE AND FEDERAL CODES AND REGULATIONS. THE CONTRACTOR SHALL BE RESPONSIBLE FOR OBTAINING ALL NECESSARY PERMITS AND APPROVALS.

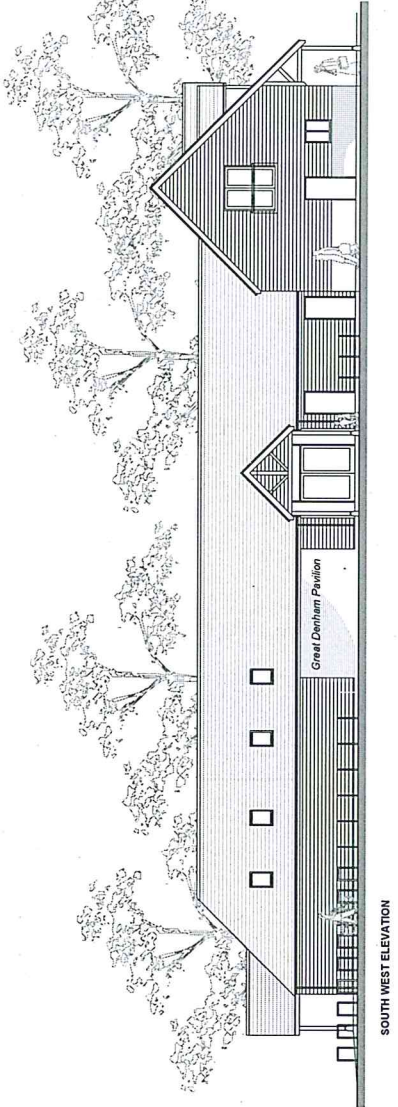

DATE: 06/11/13
DRAWN BY: J. J. JONES
CHECKED BY: J. J. JONES
SCALE: AS SHOWN
PROJECT: 09042A (D) 103

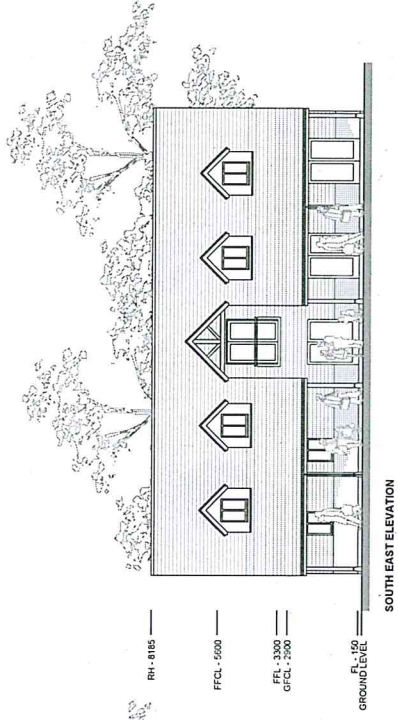


PROJECT: SPORTS PAVILION
GREAT DENHAM

PROPOSED ELEVATIONS & MATERIALS
1:100 @ A1 June 2013 AT


CONTRACTOR: []
REVISIONS: []

09042A (D) 103
C

NOTES:
 1. ALL DIMENSIONS TO BE FACED UNLESS OTHERWISE SPECIFIED.
 2. ALL WALLS TO BE 100mm THICK UNLESS OTHERWISE SPECIFIED.
 3. ALL FLOORS TO BE 100mm CONCRETE ON RAFTERS UNLESS OTHERWISE SPECIFIED.
 4. ALL ROOFS TO BE 100mm CONCRETE ON RAFTERS UNLESS OTHERWISE SPECIFIED.
 5. ALL ROOFS TO BE 100mm CONCRETE ON RAFTERS UNLESS OTHERWISE SPECIFIED.

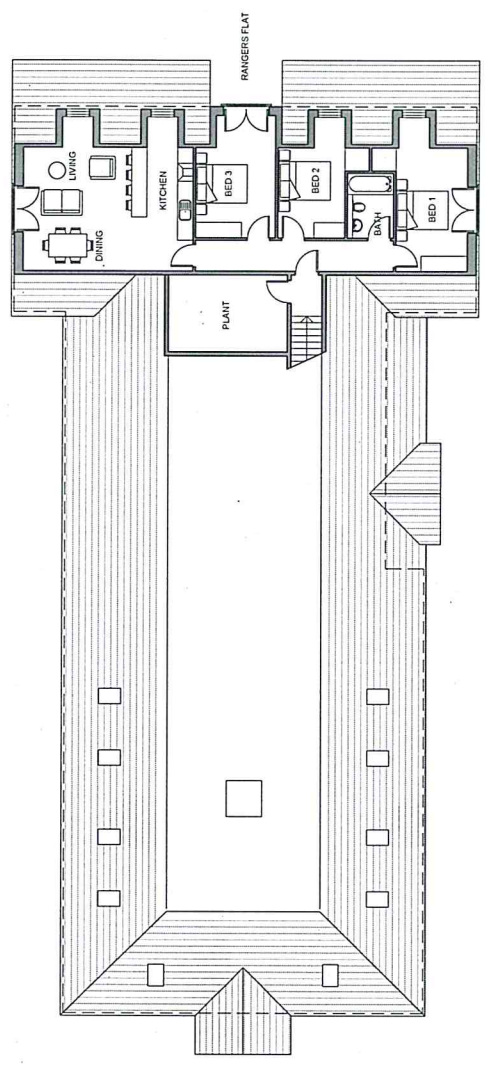

First Floor Plan

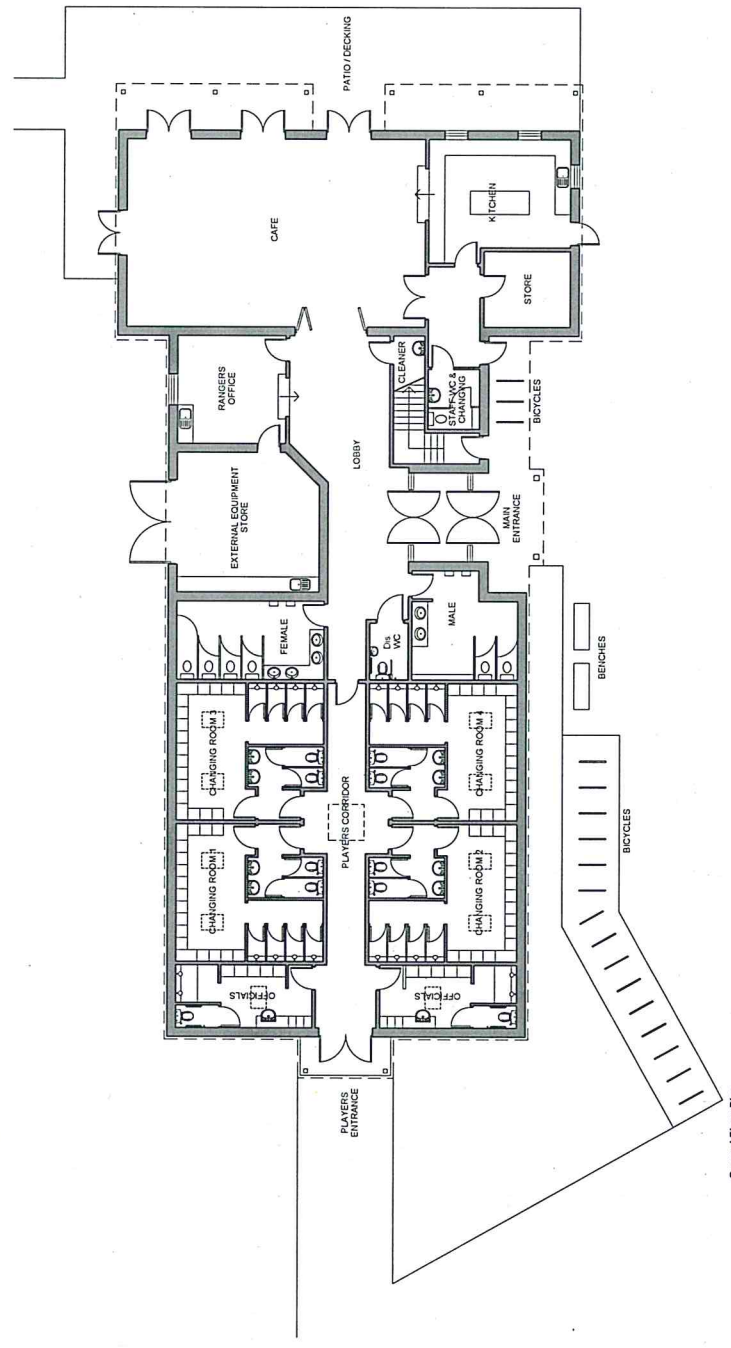

Ground Floor Plan

PROJECT: SPORTS PAVILION GREAT DENHAM
 ARCHITECT: [Logo]
 DATE: 1:100@A1 June 2013 AT
 DRAWN BY: [Name]
 CHECKED BY: [Name]
 PROJECT NO: 09042A (D) 101 C
 CLIENT: David Collins Architects
 ADDRESS: [Address]
 CONTACT: [Phone Number]
 WEBSITE: [Website]