



**NOTES:**  
 NOTE: NO DIMENSIONS TO BE SCALED FOR CONSTRUCTION.  
 DRAWINGS MAY BE SCALED FOR PLANNING PURPOSES ONLY.  
 ALL DIMENSIONS TO BE CHECKED ON SITE. COPYRIGHT  
 RESERVED.

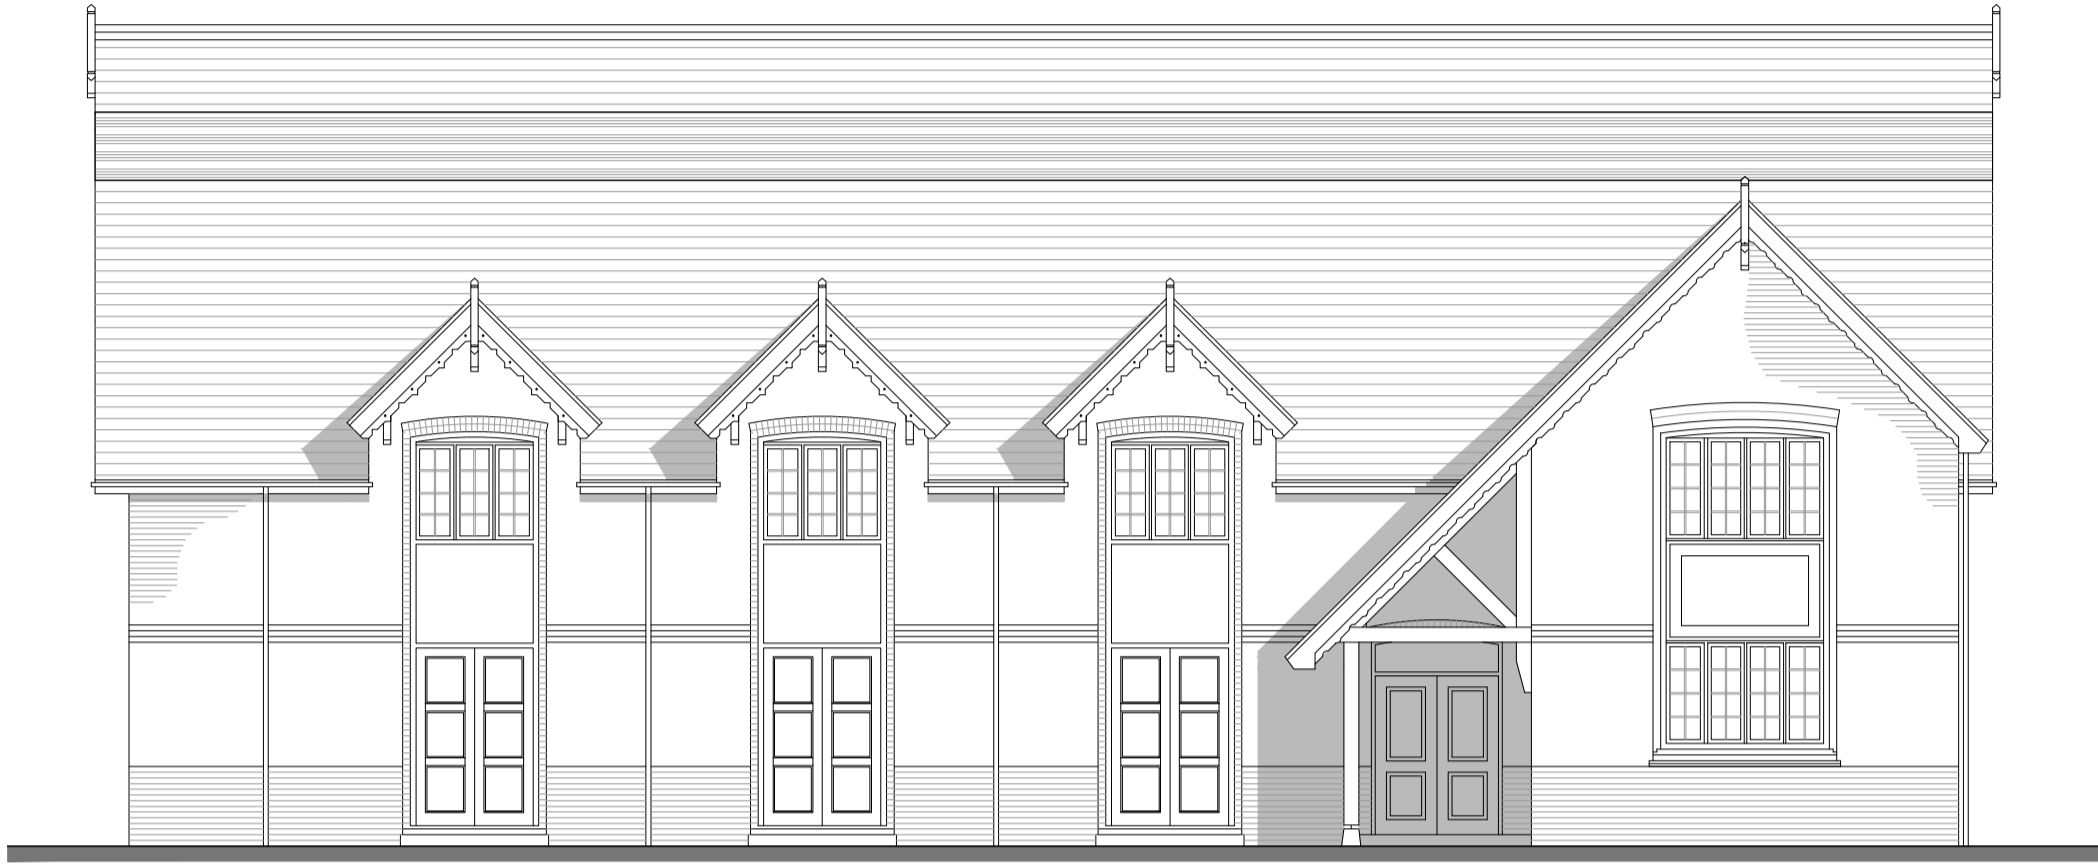

FRONT ELEVATION



SIDE ELEVATION

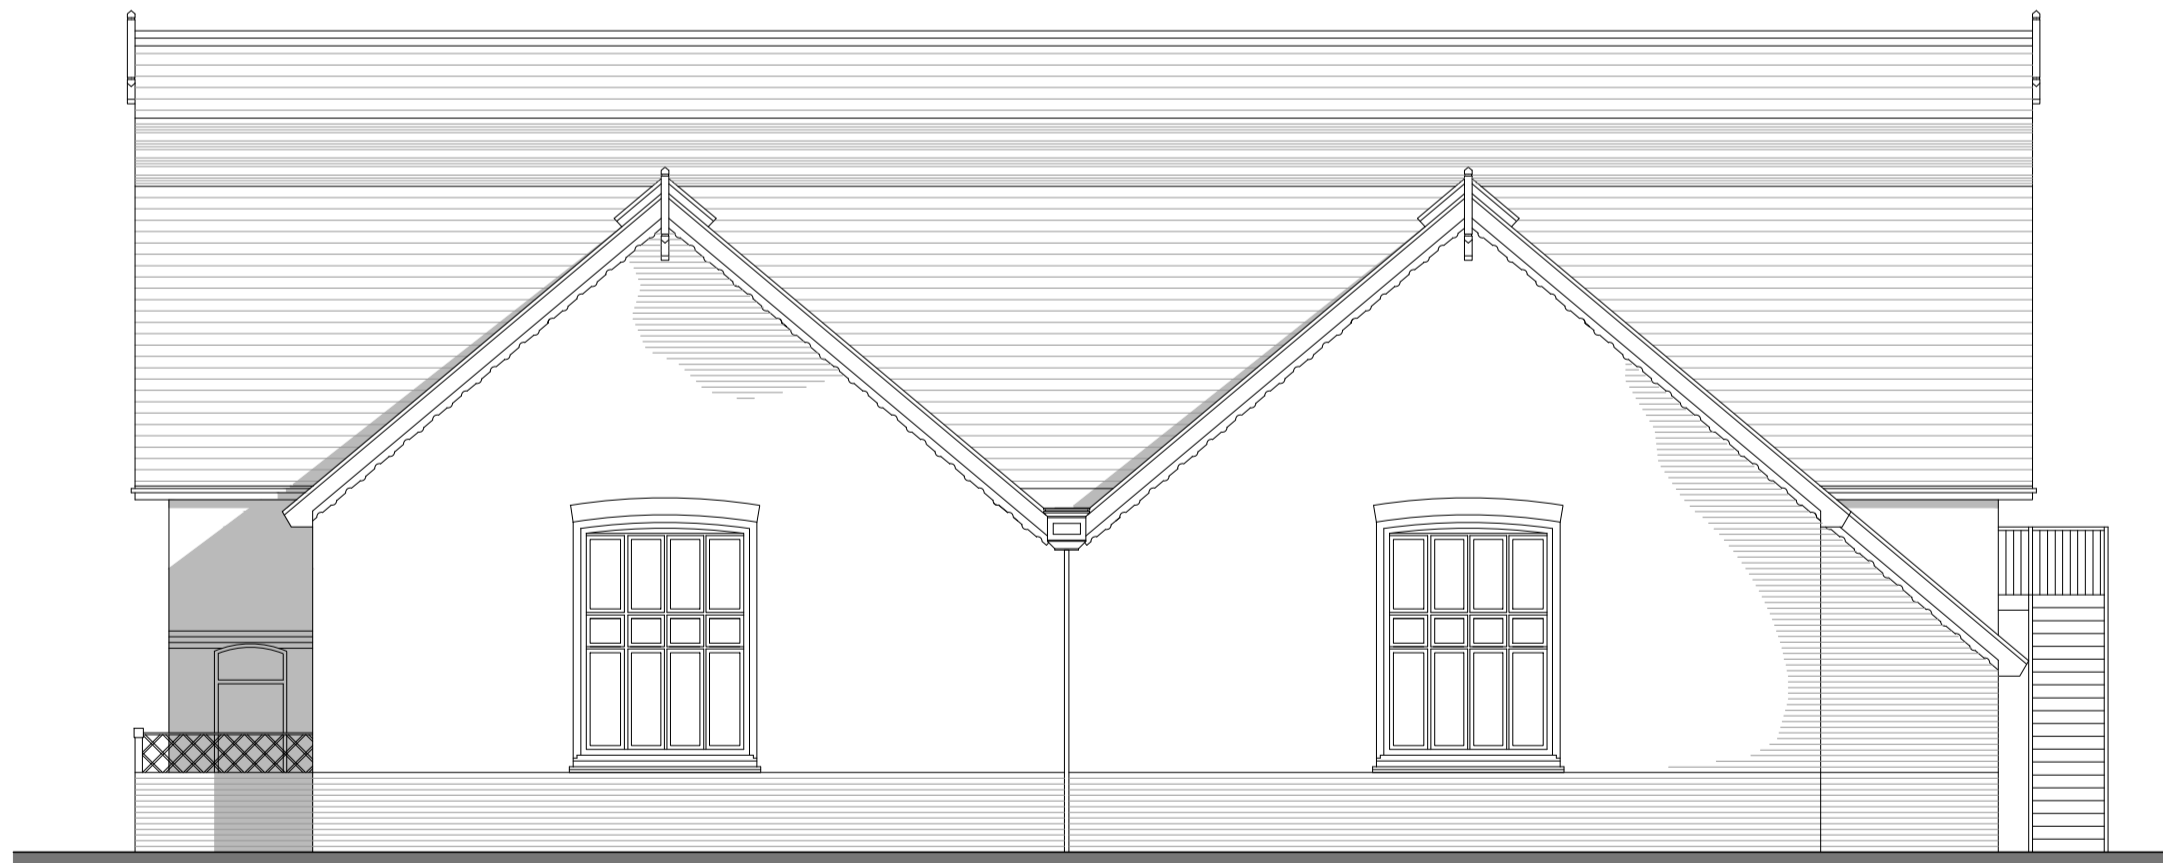


REAR ELEVATION



SIDE ELEVATION

REV | BY | DATE | DETAILS

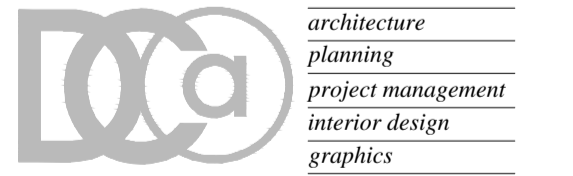

David Coles architects [www.colesarchitects.co.uk](http://www.colesarchitects.co.uk)  
 1 Cobden Court, High Street, Olney, Buckinghamshire MK46 5GN  
 01294 241758 01294 711459 [info@colesarchitects.co.uk](mailto:info@colesarchitects.co.uk)

PROJECT:  
**The Great Denham  
 Community Hall**

DRAWING TITLE:  
**Proposed Elevations**

SCALE: DATE: BY:  
**1:100@A1 January 2013 AT**

ISSUE STATUS:  
 DESIGN  B of Q  CONSTRUCTION  RECORD

DRAWING NO: REVISION:  
**10056 (D) 103**