

Copyright of this drawing is the property of Urban Edge Architecture Limited. It must not be reproduced or amended nor used in the execution of any works whether in conjunction with the proposed works for which it is prepared or otherwise without the express consent in writing of Urban Edge Architecture Limited.


Urban Edge Architecture Limited
One Scotgate Mews, Scotgate,
Stamford, Lincolnshire, PE9 2FX.

Tel. ++44 (0)1780 755 665
Fax. ++44 (0)1780 755 360

For information only DO NOT SCALE



UNITS 1-4 NORTH (FRONT) ELEVATION

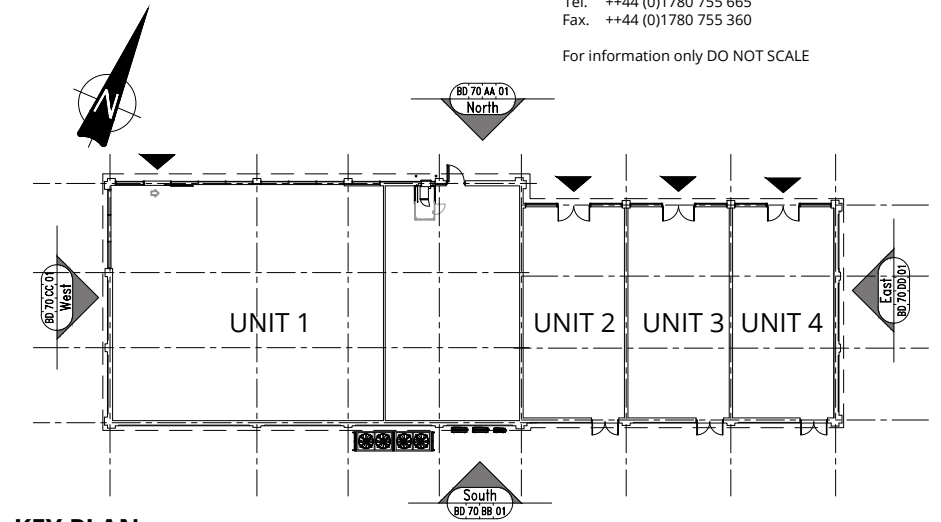

KEY PLAN
Scale 1:500

LEGEND:

SIGNAGE ZONE

SITE ADDRESS:


SAXON WAY
GREAT DENHAM
BEDFORD
MK40 4GH

MATERIALS LEGEND:


- ① RED CONCRETE ROOF TILES
- ② GREY CONCRETE ROOF TILES
- ③ GREY PPC ALUMINIUM LOUVRES
- ④ SHOPFRONT BY TENANT – GREY PPC ALUMINIUM FAUX GLAZING
- ⑤ RED FACING BRICK
- ⑥ SHOPFRONT BY TENANT – GREY PPC ALUMINIUM FRAMING
- ⑦ SIGNAGE ZONE
- ⑧ DETAILED COLUMN ENCASEMENT
- ⑨ SERVICE/FIRE EXIT DOOR
- ⑩ SHOPFRONT GLAZING – GREY PPC ALUMINIUM FRAMING
- ⑪ AUTOMATED SLIDING ENTRANCE DOOR
- ⑫ DECORATIVE DORMER ROOF FEATURES WITH FAUX GLAZING




UNIT 1 WEST (SIDE) ELEVATION

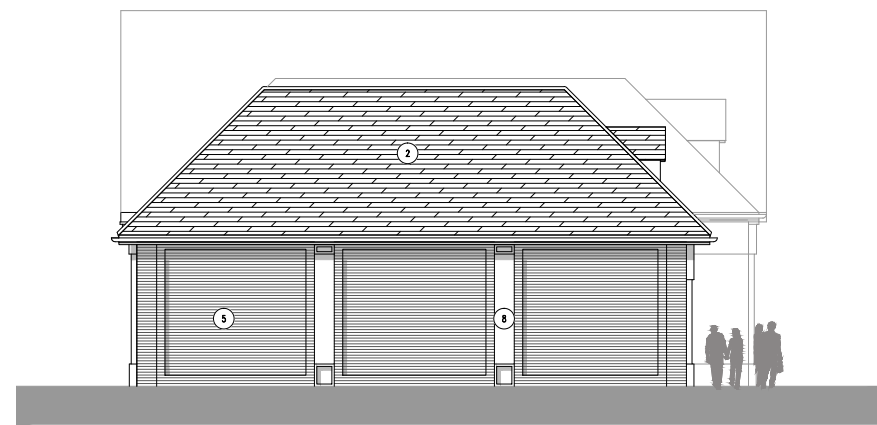

UNIT 4 EAST (SIDE) ELEVATION

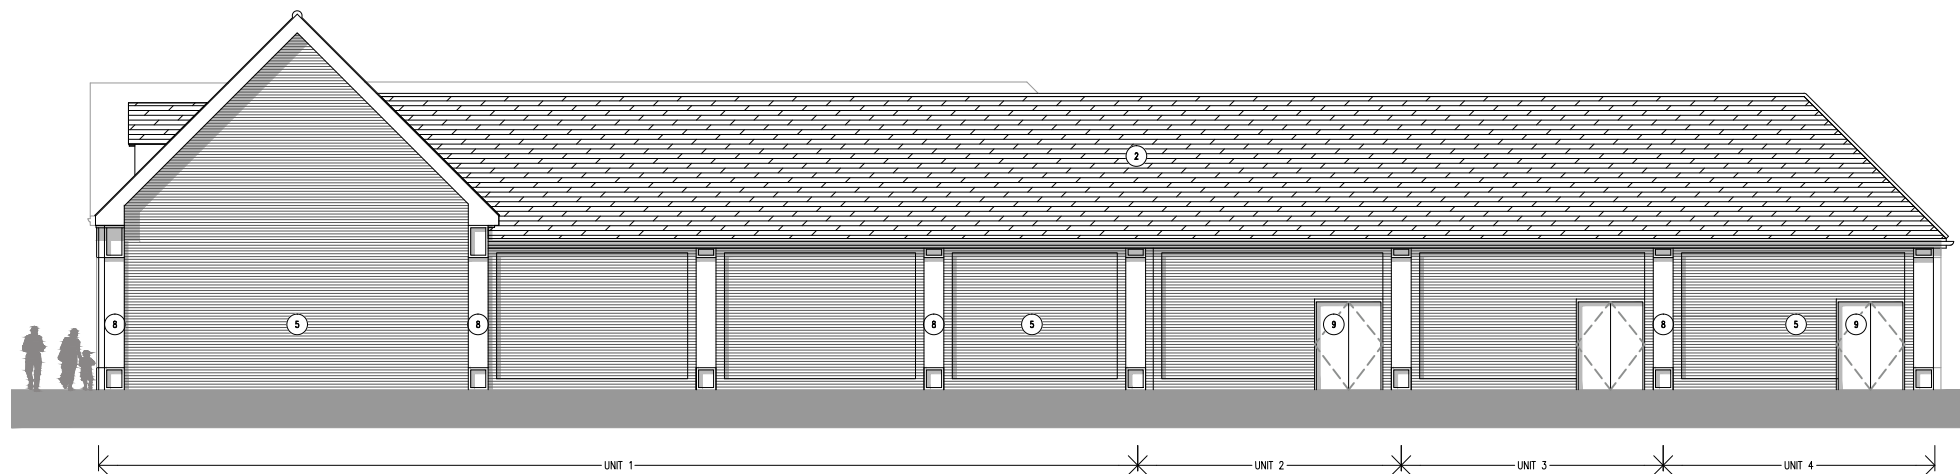

UNITS 1-4 SOUTH (REAR) ELEVATION

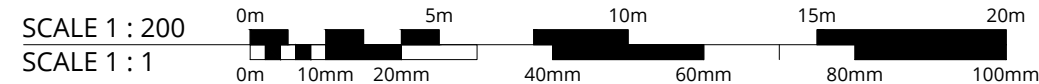

Revision	Description	Date
----------	-------------	------

URBANEDGE
architecture / masterplanning / design

Client **WILSON BOWDEN DEVELOPMENTS**

Project **RETAIL DEVELOPMENT GREAT DENHAM BEDFORD**

Drawing **UNITS 1-4 PROPOSED ELEVATIONS**

Scale 1/200 @A3
Date JULY 14

Project No. Drawing No. Revision
1222 URB BD [03] 70 01 A00

DRAFT