



Copyright of this drawing is the property of Urban Edge Architecture Limited. It must not be reproduced or amended nor used in the execution of any works whether in conjunction with the proposed works for which it is prepared or otherwise without the express consent in writing of Urban Edge Architecture Limited.

Urban Edge Architecture Limited
One Scotgate Mews, Scotgate,
Stamford, Lincolnshire, PE9 2FX.

Tel. ++44 (0)1780 755 665
Fax. ++44 (0)1780 755 360



For information only DO NOT SCALE

SITE ADDRESS:

SAXON WAY
GREAT DENHAM
BEDFORD
MK40 4GH

LEGEND

 SITE BOUNDARY

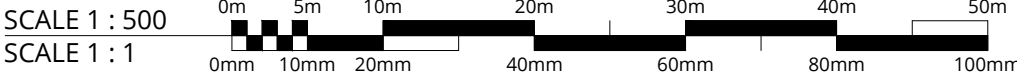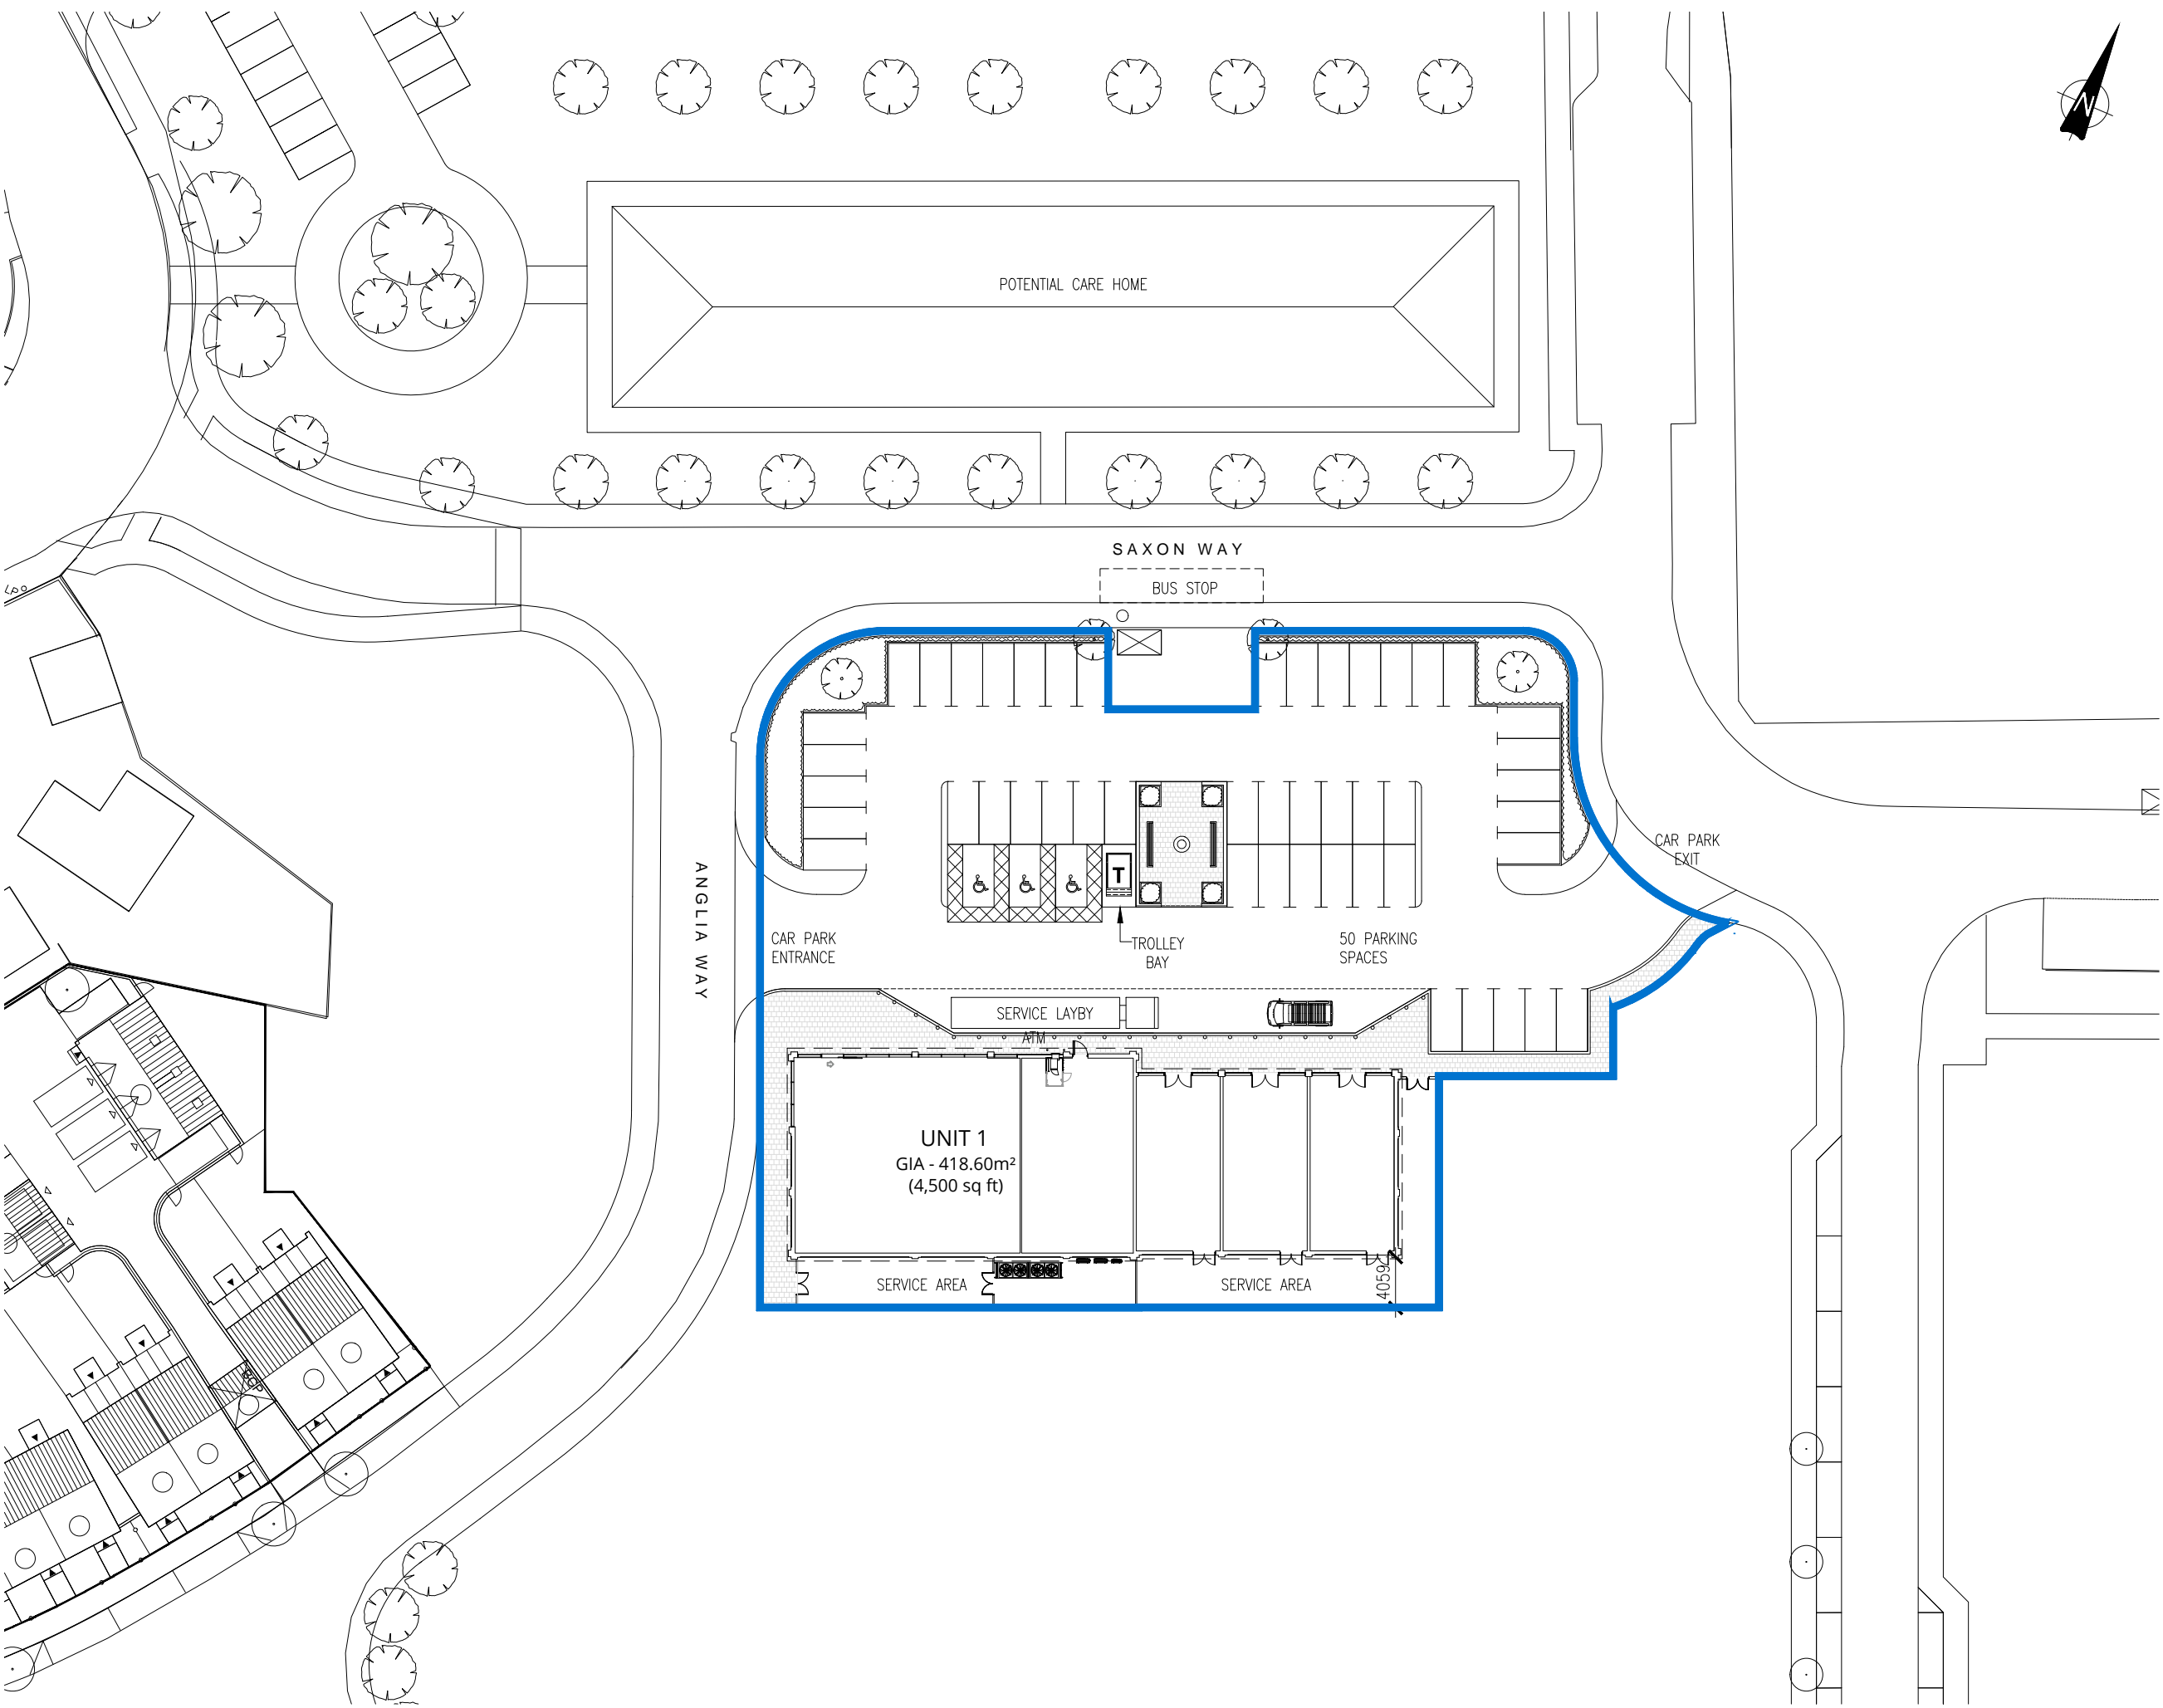

Revision	Description	Date
----------	-------------	------



Client **WILSON BOWDEN DEVELOPMENTS**

Project **RETAIL DEVELOPMENT GREAT DENHAM BEDFORD**

Drawing **SITE BOUNDARY**

Scale	1:500 @ A3	Drawn	DF
Date	SEPT 14		

Project No. Drawing No. Revision
1222 URB U1 [09] 00 04 A00

AGREEMENT FOR LEASE